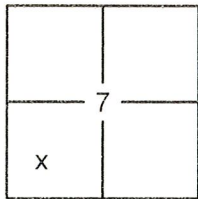


CORNER RECORD

Document Number

20160085

City of _____

County of PLACER, CaliforniaBrief Legal Description LOT 112, CHAMBERLANDS UNIT 'C' SUBDIVISION, G/MAPS/5 O.R.P.C.SEC. 7
T. 14 N.
R. 17 E.
M.D.B. & M.

CORNER TYPE

Government Corner ☐ Control
Meander ☐ Property
Rancho ☐ Other
Date of Survey 9/26/2016

COORDINATES (OPTIONAL)

☐ N. _____
☒ E. _____
Zone _____ Datum _____
Elev. _____
Vert. Datum: NGVD29 ☐ NAVD88 ☐
Meas. Units: Metric ☐ Imperial ☐CORNER- Left as Found ☐ Found and Tagged ☐ Established ☐ Reestablished ☒ Rebuilt ☐

Identification and type of corner found: Evidence used to identify or procedure used to establish or reestablish the corner:

USED RECORD DIMENSIONS AND FOUND MONUMENTS PER GMAPS/5 O.R.P.C., 4/COR/89, AND 12/COR/68 TO REESTABLISH THE MISSING CORNERS OF LOT 112, AS SHOWN ON THE ACCOMPANYING PLAT.

A description of the physical condition of the monument as found and as set or reset:

- ☒ SET $\frac{5}{8}$ " REBAR WITH YELLOW PLASTIC CAP LS-7429 AS SHOWN ON PLAT
☒ FOUND MONUMENT AS SHOWN ON PLAT
☐ DIMENSION POINT (NOTHING FOUND OR SET)

SURVEYOR'S STATEMENT

This Corner Record was prepared by me or under my direction in conformance with the

Land Surveyors Act on March 30, 2017Signed [Signature] P.L.S. or R.C.E. No. 7429

COUNTY SURVEYOR'S STATEMENT

This Corner Record was received _____


and examined and filed April 18, 2017Signed [Signature] P.L.S. or R.C.E. No. 6584Title County Surveyor

COUNTY SURVEYOR'S COMMENT:

PLAT OF SURVEY

LOT 112, CHAMBERLANDS UNIT C SUBDIVISION, AS FILED IN BOOK G OF MAPS AT PAGE 5, OFFICIAL RECORDS PLACER COUNTY, CALIFORNIA. A PORTION OF SECTION 7, TOWNSHIP 14 N., RANGE 17 E., M.D.B. & M.

SCALE 1" = 40' DATE OF SURVEY 9/26/2016

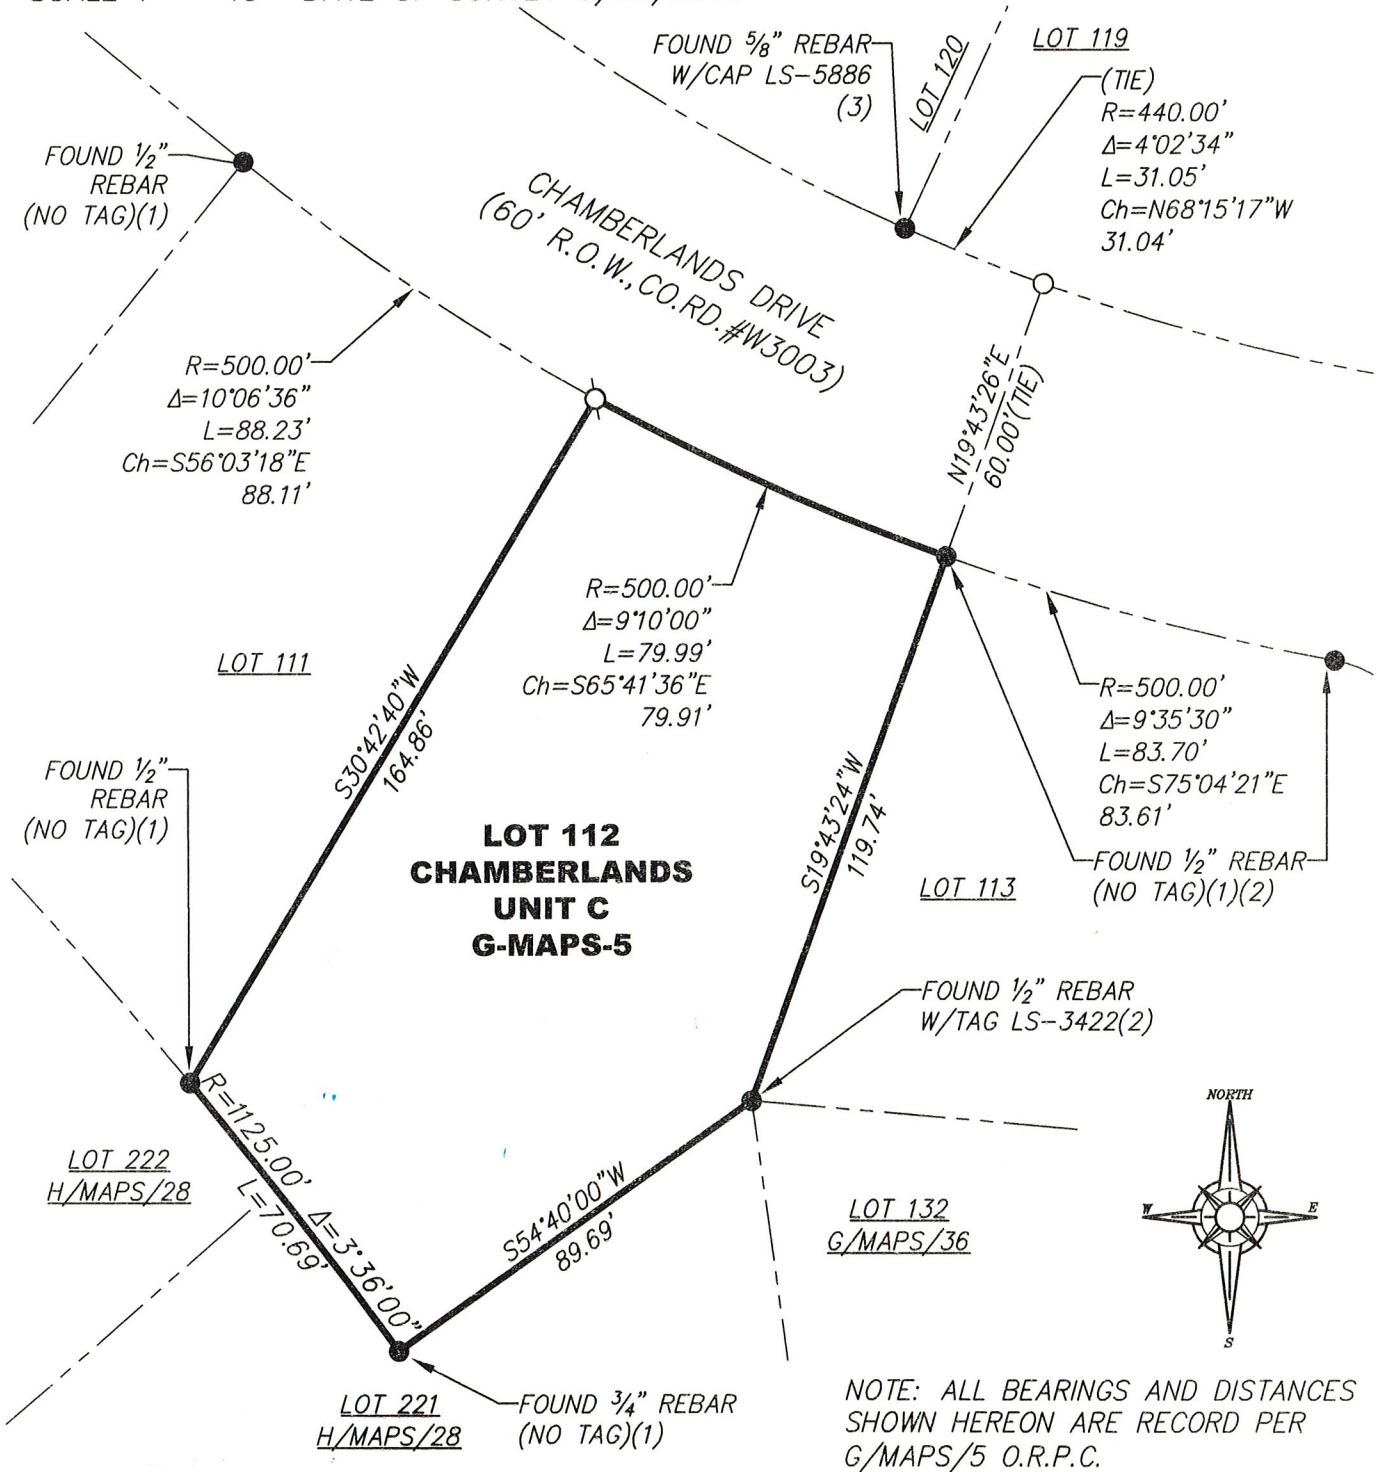

BOOK **19** CORNER RECORDS PAGE **70**

- FOUND MONUMENT AS SHOWN HEREON
- SET 5/8" REBAR WITH YELLOW PLASTIC CAP L.S. 7429 OR OTHERWISE NOTED
- (1) PER G/MAPS/5
- (2) PER 4/COR/89
- (3) PER 12/COR/68

J/N 2728.00